
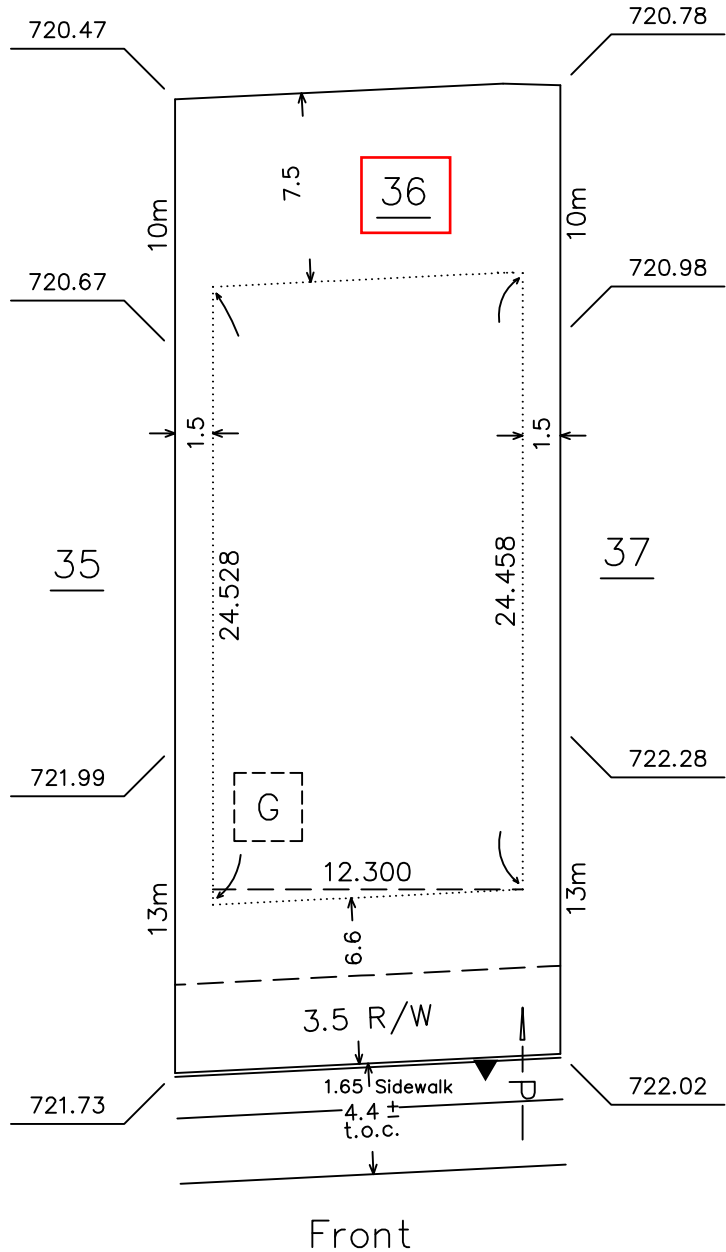


Road

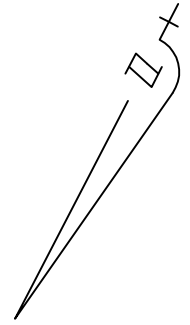

NOTE:
Information to be used
as a guideline only, and
is subject to change.

R1B Zoning

Note:
Builder/Owner responsible
to ensure back fill
levels meet all codes.

- PROPOSED CLEAN OUT SHOWN
- PROPOSED MANHOLE SHOWN
- PROPOSED STREET LIGHT SHOWN
- PROPOSED HYDRANT SHOWN
- PROPOSED C.C. LOCATION SHOWN
- PROPOSED TRANSFORMER SHOWN
- PROPOSED SERVICE PEDESTAL SHOWN
- PROPOSED POWER SHOWN

HOUSE TYPE	_____
FINISHED FLOOR	_____
BOTTOM OF FOOTING	_____
FINISHED GRADE AT - FRONT STEP	_____
- BACK OF HOUSE	_____
BOTTOM OF - BACK/SIDE DOOR SILL	_____
- BASEMENT WINDOWS	_____
TOP OF CONCRETE BASEMENT WALL	_____
GARAGE FLOOR	_____
SANITARY SEWER SERVICE INVERT	719.21
FOOTING SIZE	_____

ALL DISTANCES SHOWN ARE IN METRES AND DECIMALS THEREOF.
ALL DIMENSIONS AND SERVICES SHOWN MUST BE CONFIRMED BY CONTRACTOR PRIOR TO EXCAVATION.
BUILDER / OWNER IS LIABLE FOR ANY COSTS INCURRED DUE TO AN ERROR IN THE
ABOVE PLAN IF CONSTRUCTION STARTS PRIOR TO THIS PLAN BEING APPROVED
BY THE LOCAL APPROVING AUTHORITY

Lot Area:
591.0 Sq M

DATE OF REVISION 1 Feb. 2/15 r
F.P. _____

LOT 36 BLOCK 2 PLAN 152 0324
SUBDIVISION Forest Heights
IN Beaumont ALBERTA

SCALE: 1 : 300

DATE DRAWN: July 26/14 J

Pals Geomatics
Corp.

